


Scale 1:2 @ A3

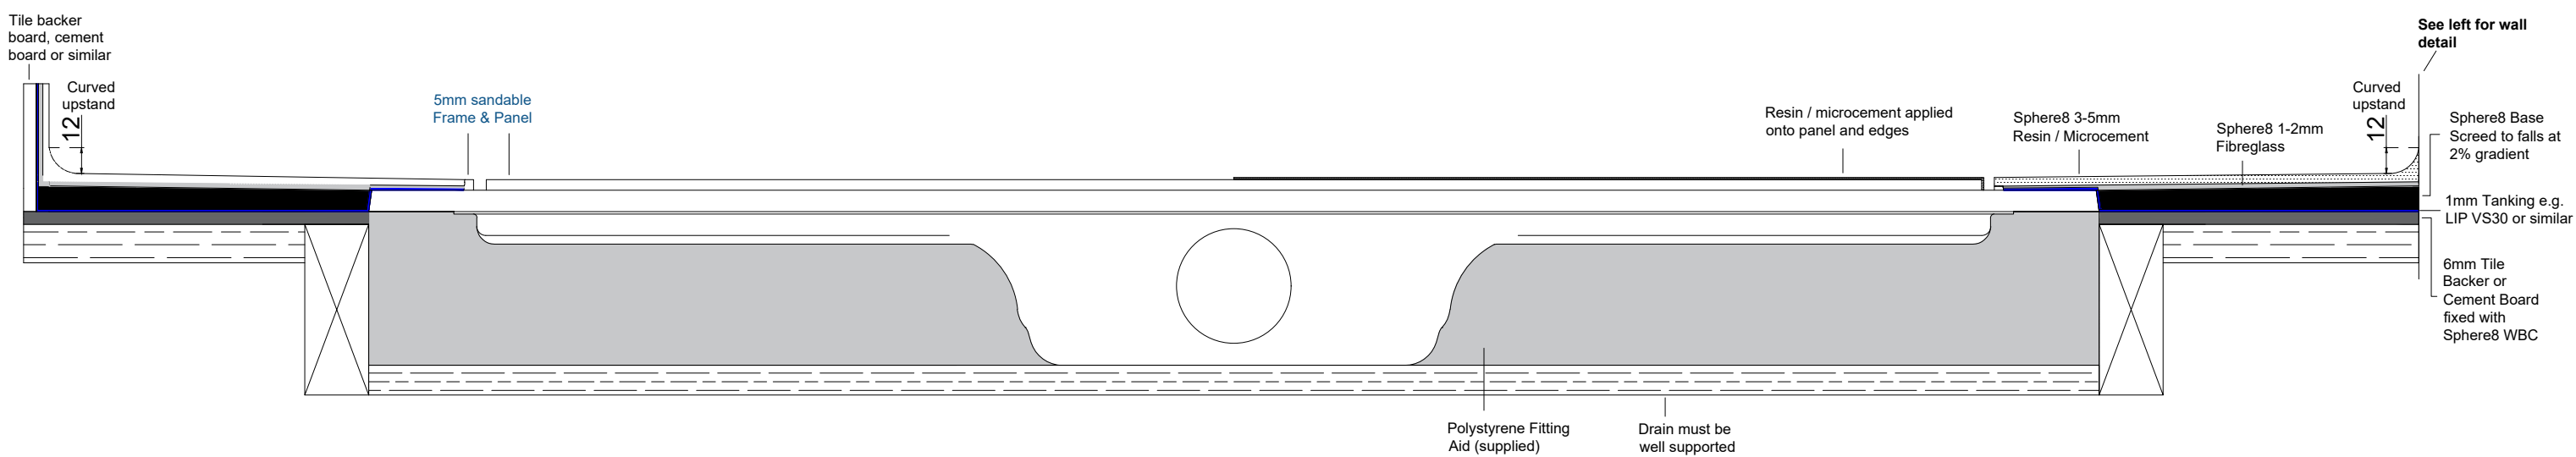

Scale 1:3 @ A3

**Sphere8**  
 For Sphere8 product and installation questions  
 info@sphere8.com | 02089690183

**WM | Wetroom Materials**  
 For drain installation questions  
 sales@wetroommaterials.com | 01332840820

**Drawing Number:** WMPFLBS8\_JFMW  
**Scale:** 1:3 & 1:2 @ A3  
**REV:** 1  
**Date:** 12/04/2023

**Description:**  
 Wetroom Materials PourFlex  
 Linear typical build-up on joist /  
 wooden floor with Sphere8  
 Resin / Microcement on floor  
 and walls.

